

Note: Depending on the type of printer used, this picture may not be exactly to scale.

**Fiber Content:** 100% Polyester Filament

**Construction:** Three-strand twisted twine in a knotted composition.

**Mesh Style:** Manufactured on the bias (or diamond) but cut on the square for custom sizes.

**Yield:** 25 square feet per pound.

**Mesh Size:** 1 3/4" square mesh or 3 3/4" Stretched Mesh

**Twine Diameter:** Approx. 5/64" or 0.081"

**Approx. Wind Load:** 8% of solid

**Mesh Breaking Strength:** 380 pounds  
(Per ISO method 1806).

**Life Span:** 5+ years

**Treatment Options:** Typical treatment is with a black latex coating for added UV protection, extended net life and abrasion resistance. We also offer this same treatment in a variety of colors including a clear and we can add a Flame Guard product (complete with certificate).

**Borders:** Typical border is a black 3/8" polypropylene hollow-braid rope border. This netting is doubled over and then the rope is laced in and out of every mesh to form a complete border for attachment. Other methods available are 1.5" & 2" vinyl and webbing borders that are sewn along the perimeter with grommets for attaching points.

being the manufacturer of the above described product does hereby provide this information as to the best of our knowledge to be true and accurate. This information is being offered as a possible helpful suggestion in experimentation you may care to undertake along these lines. It is therefore subject to revision as additional knowledge and experience are gained. Except when agreed to in writing for specific conditions of use, no warranty or guarantee, expressed or implied, is made regarding the performance of any product, since the manner of use and handling are beyond our control.



**QUALITY • DURABILITY  
CRAFTSMANSHIP**  
For over 125 years

**BASEBALL SIZE  
1 3/4" MESH**


**OUR CUSTOM NETTING IS  
HUNG ON THE SQUARE FOR LESS  
SAG, MORE DURABILITY AND  
BETTER FIT.**




Vertical sideline netting supported by light poles.



Overhead netting to protect snack bar patrons.

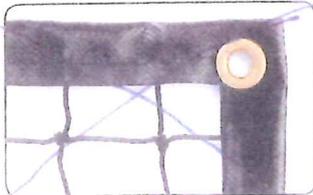

Vinyl Bound Net

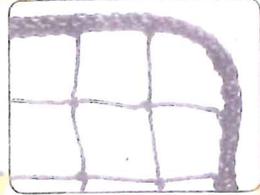

Rope Bound Net

**CUSTOM BOUNDARY / BARRIER NYLON NETTING**

Available in four levels of strength to fit your budget and needs, our boundary netting is constructed of weather treated mesh that lasts and lasts. Custom designed nets for either protective or demarcation use. Our baseball/softball 1 3/4" mesh is all-weather treated and bordered for a neat, modular look and easy installation. Please specify rope or vinyl border with grommets. All net dimensions are rounded up to the next foot for pricing. Example: Net 9'-3" x 20'-8" is charged at 10' x 21' = 210 sq/ft



Backstop canopy netting utilizing backstop/sideline fencing.

**ENDURO KNOTTED NYLON**


#36 Nylon All-Star - 380 lbs. Breaking Test  
TM-K35551 \$0.89/sq.ft.

**ENDURO KNOTLESS HTIP**

#600 MVP (3.5mm) - 320 lbs. Breaking Test  
TM-K35552 \$0.79/sq.ft.

#504 Major League (3.0mm) - 275 lbs. Breaking Test  
TM-K35553 \$0.70/sq.ft.


#420 Varsity (2.4mm) - 195 lbs. Breaking Test  
TM-K35554 \$0.66/sq.ft.

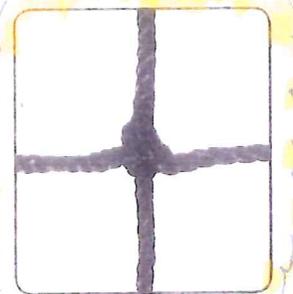


Nylon All-Star #36



MVP #600

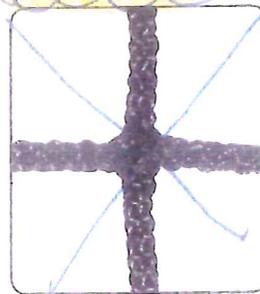


Major League #504

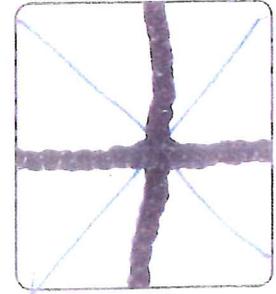

Varsity #420

**NETTING ACCESSORIES**

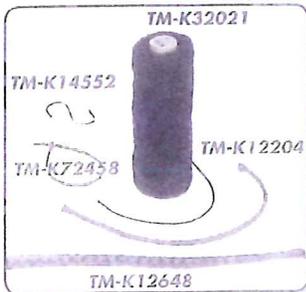


- TM-K32021 (#36 poly lacing twine, 500 foot, 1 lb. spool) **In Stock** \$30.99/lb
- TM-K12204 (1/4" diameter polypropylene rope, 100ft roll) **In Stock** \$24.50/roll
- TM-K12648 (3/8" diameter polypropylene rope, 100ft roll) **In Stock** \$29.99/roll
- TM-K14552 (2-1/2" S-hooks, set of 100) **In Stock** \$19.99/100
- TM-K72458 (7-1/2" Long zip ties, 100 per pack) **In Stock** \$16.49/100

# North Lake Regional Park

Location Map



Protective Netting over shaded area  
(See attached)

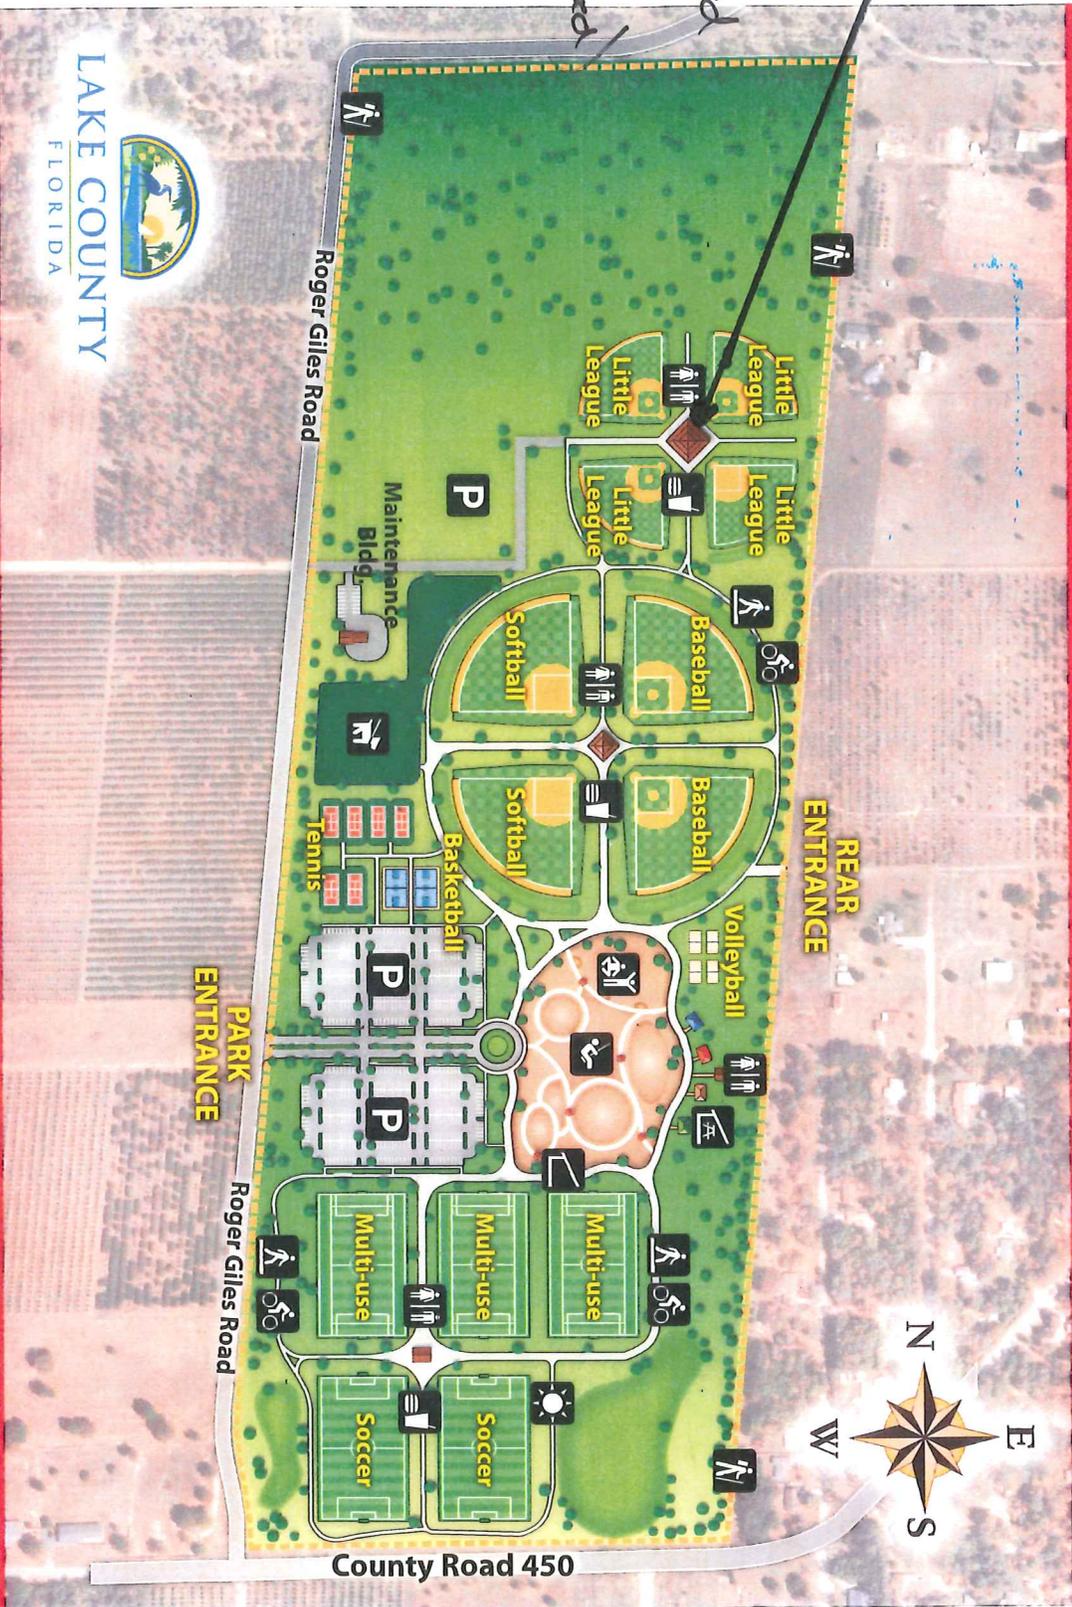

## SITE DIRECTORY


TOTAL ACRES: 115

- Parking
- Restroom
- Concession

- Shelter
- Pavilion
- Multi-Use Trail

- Exercise Station
- Playground
- Hiking Trail

- Dog Park
- Path Lighting (Typical)

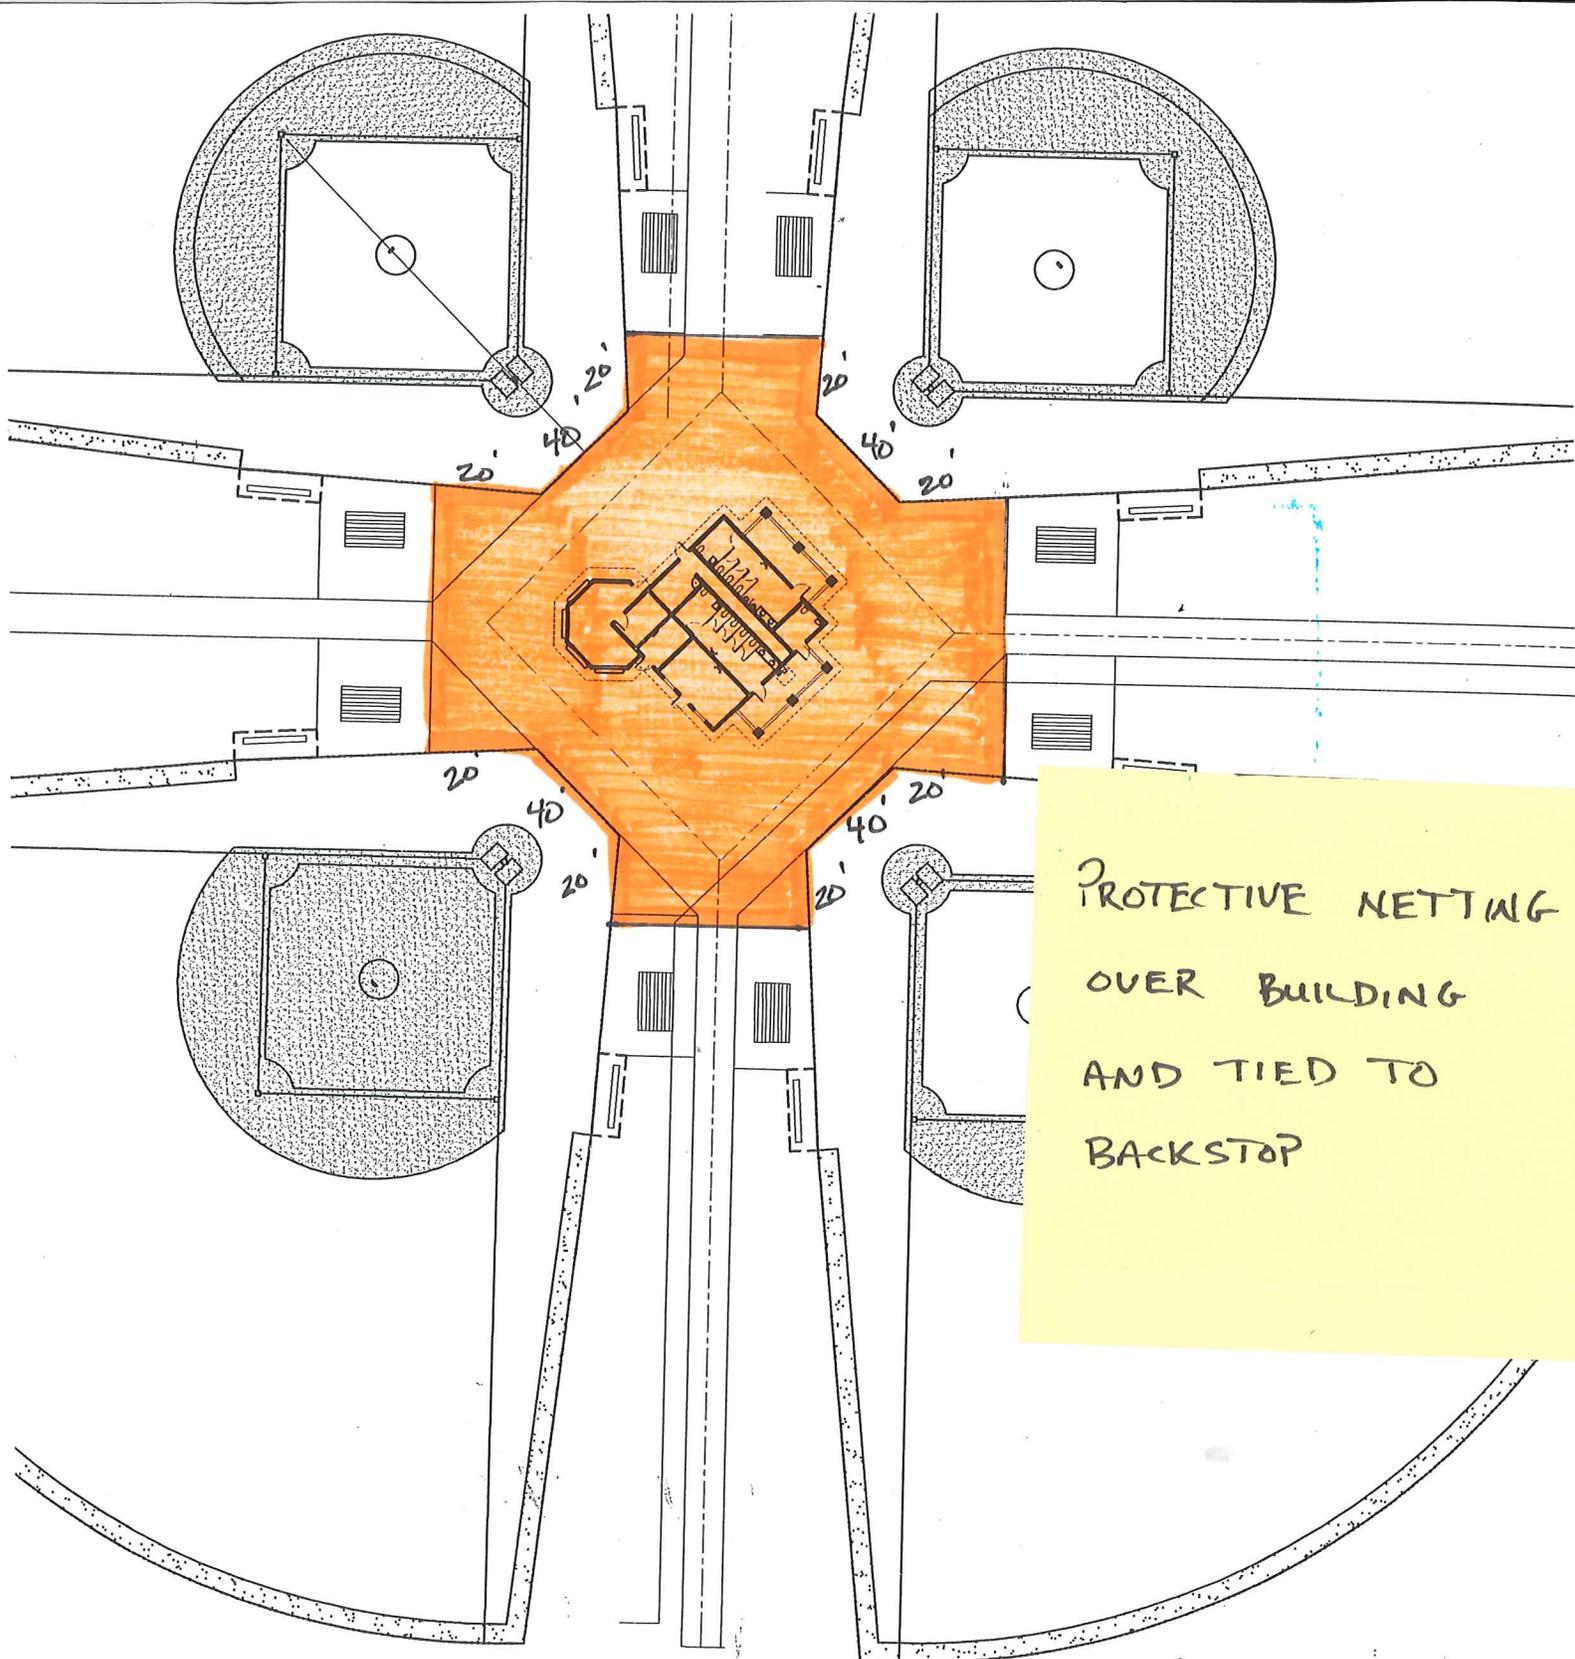

? PROTECTIVE NETTING  
 OVER BUILDING  
 AND TIED TO  
 BACKSTOP

NORTH LAKE COMMUNITY PARK

SITE PLAN

SCALE: 1/32" = 1'-0"  
 N.T.S.





