



Written dimensions on these drawings shall have precedence over scale dimensions. Contractors shall verify and be responsible for all dimensions and conditions on the job. Cribb Philbeck Weaver Group must be notified immediately of any variation from the dimensions and conditions shown by the drawings. Shop details must be submitted to this office for approval prior to fabrication unless otherwise provided for under the specific contractual agreement between the Engineer and the Client.

Copyright 2011..... Cribb Philbeck Weaver Group. All ideas and designs indicated or represented by this drawing remain the property of and are the instruments of service of Cribb Philbeck Weaver Group and were developed for use with this specific project. These ideas, designs, and plans are not to be used, reproduced, altered or transferred in any manner whatsoever without the express written consent of Cribb Philbeck Weaver Group.

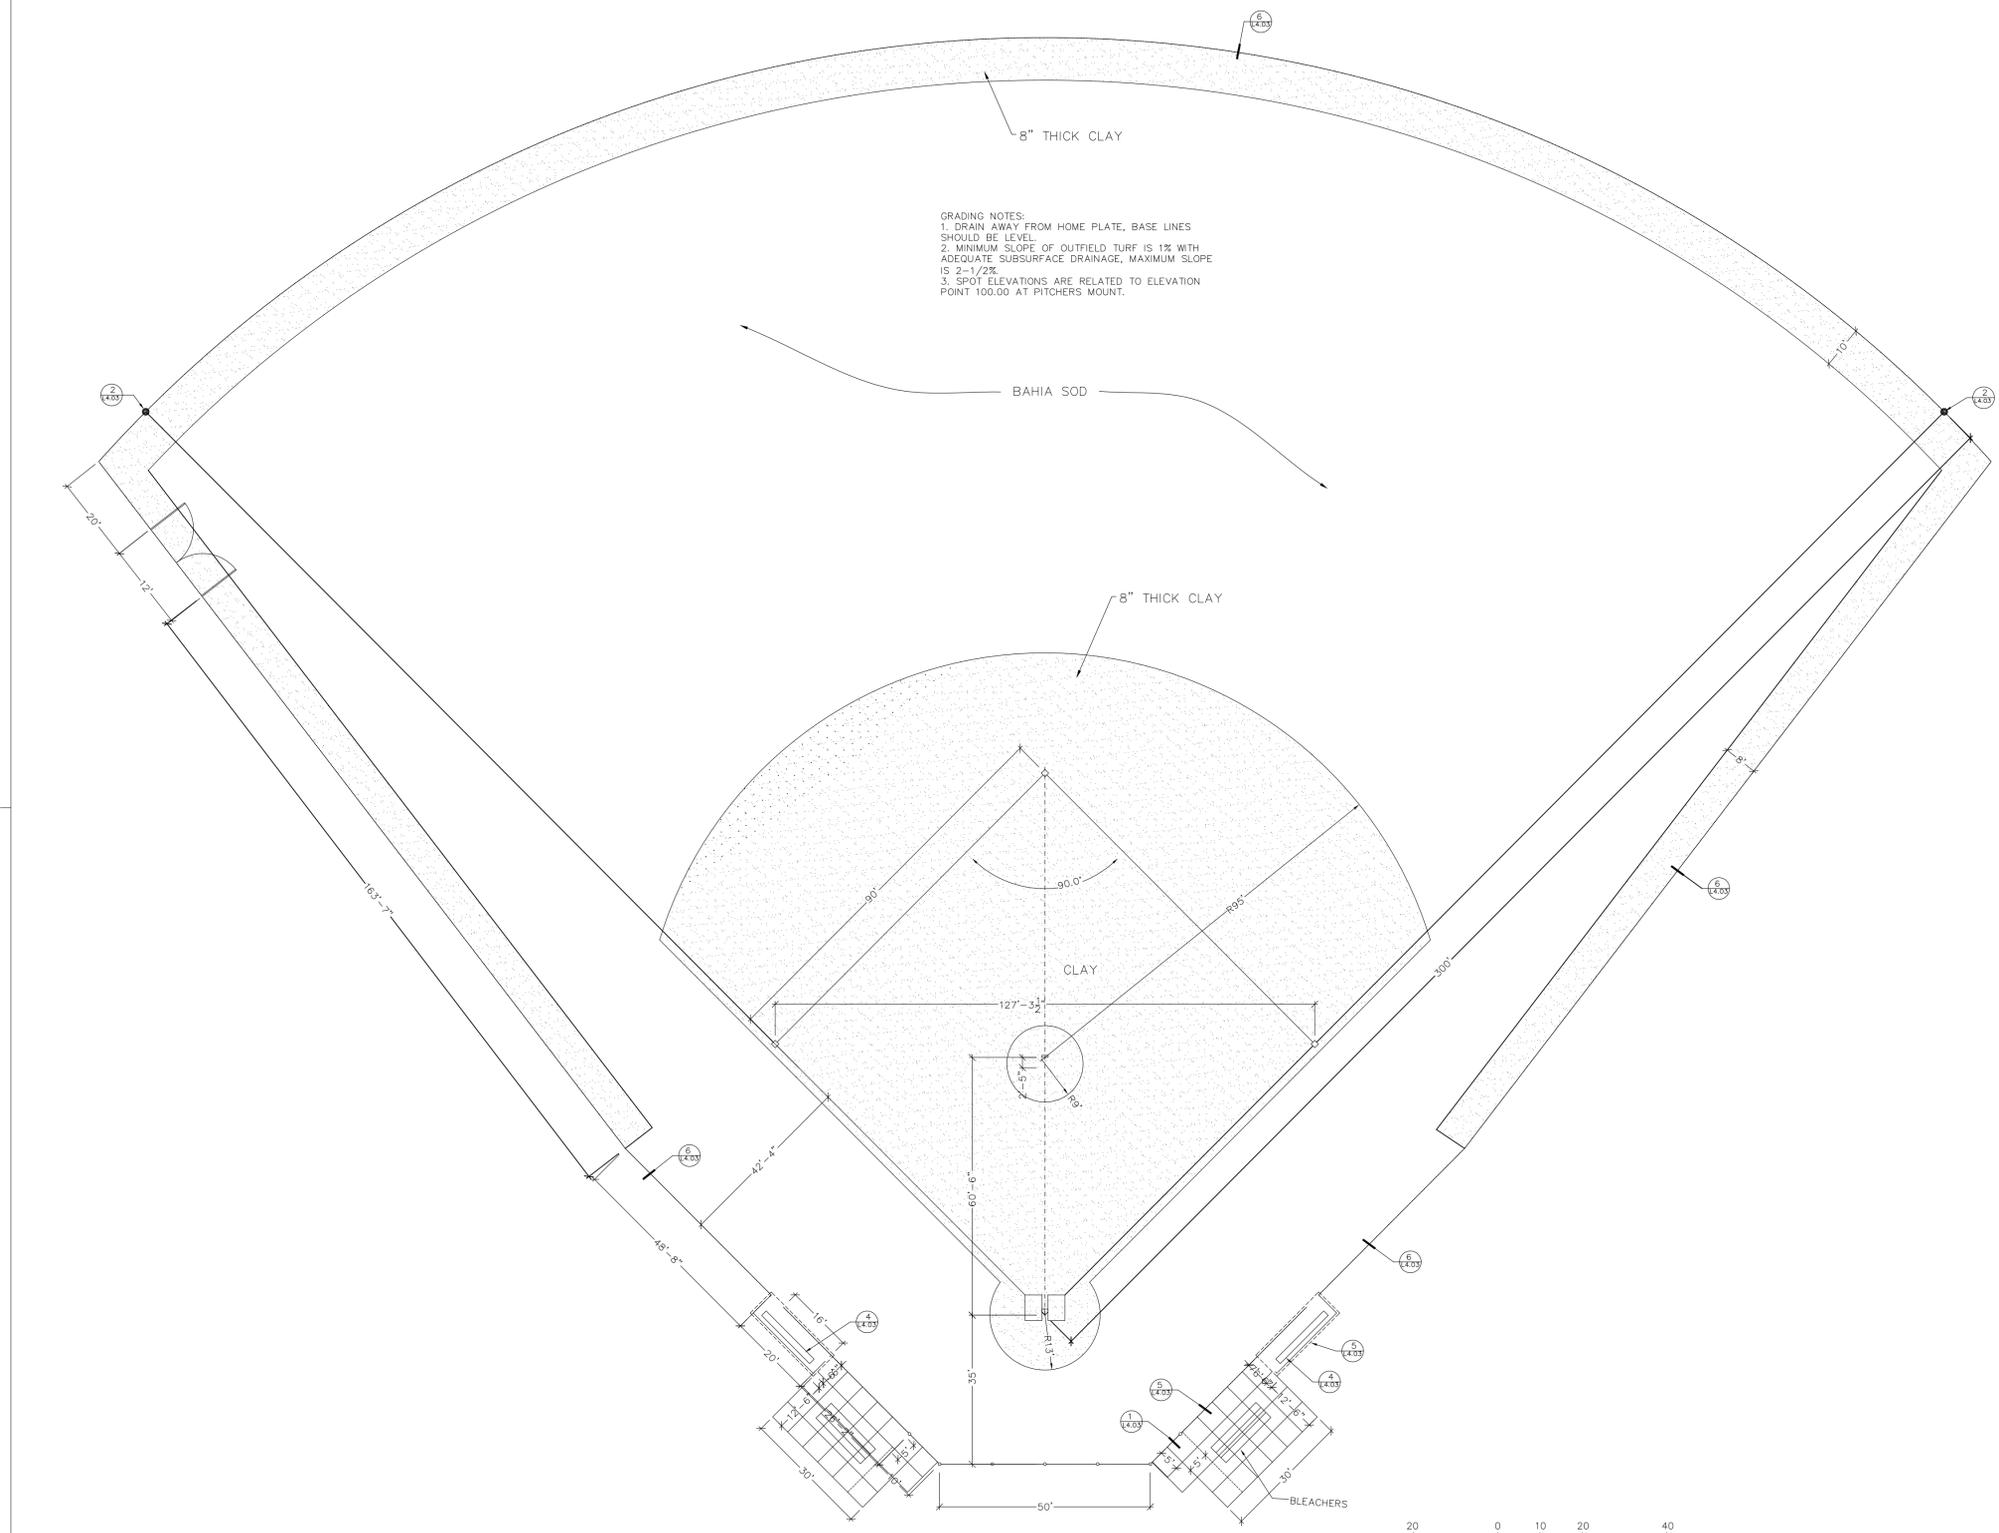

GRADING NOTES:
 1. DRAIN AWAY FROM HOME PLATE, BASE LINES SHOULD BE LEVEL.
 2. MINIMUM SLOPE OF OUTFIELD TURF IS 1% WITH ADEQUATE SUBSURFACE DRAINAGE, MAXIMUM SLOPE IS 2-1/2%.
 3. SPOT ELEVATIONS ARE RELATED TO ELEVATION POINT 100.00 AT PITCHERS MOUNT.

1
 L4.01 300' BASEBALL/SOFTBALL FIELD
 - LAYOUT & DIMENSIONS
 PLAN VIEW SCALE: 1" = 20'-0"

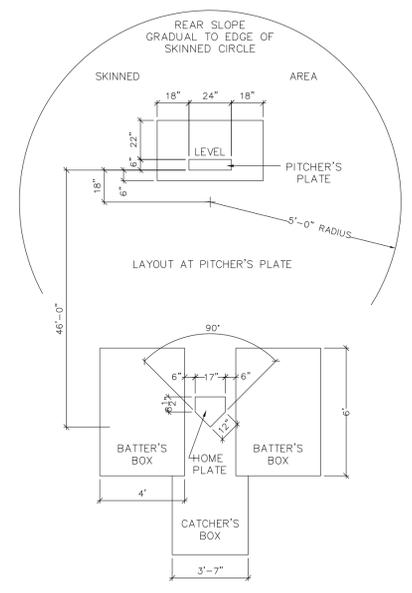

2
 L4.01 LAYOUT AT HOME PLATE
 & PITCHER'S PLATE
 PLAN VIEW SCALE: 1/4" = 1'-0"

DETAILS

**Pine Forest Park
 Athletic Fields Site Improvements
 Lake County, FL**

ISSUE DATE	March 19, 2012
SCALE	As Noted
REVISIONS	
NO.	DATE
DESCRIPTION	
PROJECT NO.	XXXX