




1 ELEVATION - SINGLE PANEL KIOSK
1/2"=1'-0"

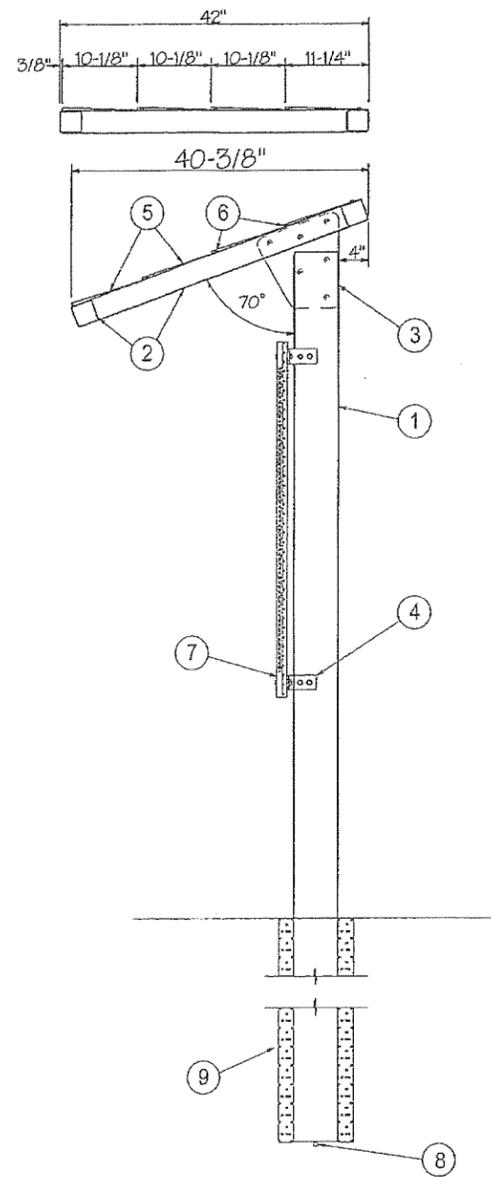

2 SECTION
1/2"=1'-0"

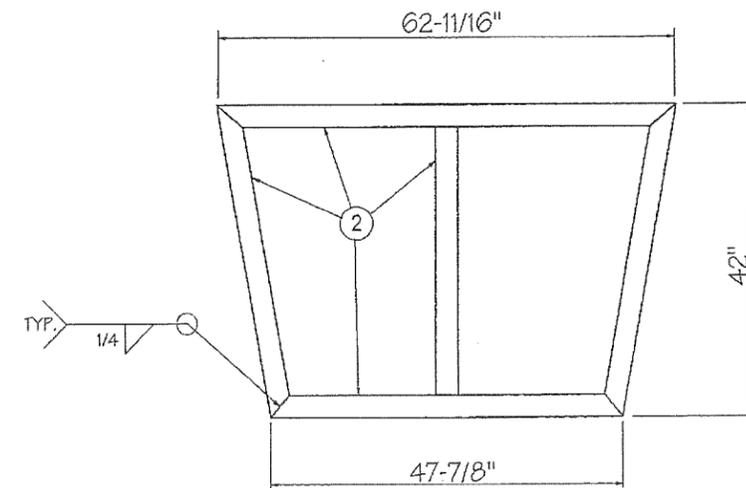

A DETAIL - ROOF FRAME
1/2"=1'-0"

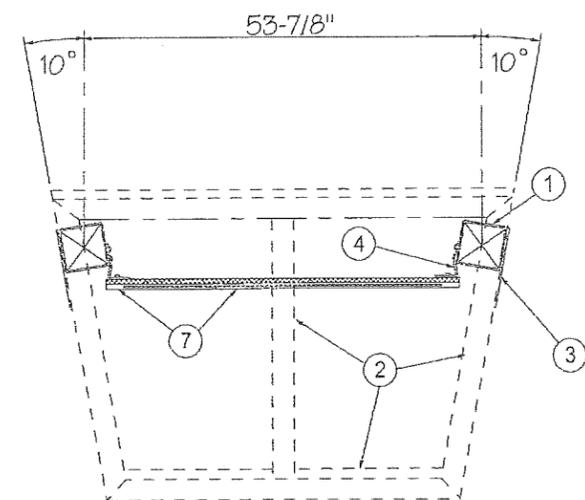

3 PLAN - SINGLE PANEL KIOSK
1/2"=1'-0"

NOTES

- 1) 6" x 6" x 1/4" STEEL POST
- 2) 3" x 3" x 1/8" STEEL TUBE ROOF FRAMING
- 3) 3/16" STEEL PLATE ROOF ATTACHMENT BRACKET
- 4) 3/16" STEEL SIGN PANEL ATTACHMENT BRACKET
- 5) 18 GA. (.048) STEEL ROOF PANEL FASTENED TO #3
- 6) SELF DRILLING STEEL #12-14 FASTENERS W/ GASKET (FACTORY INSTALLED)
- 7) POLYETHYLENE SIGN PANEL MEMBERS W/ CLEAR 3/16" POLYCARBONATE COVER
- 8) 12" LONG #5 REBAR WELDED TO BOTTOM OF #1
- 9) POURED CONCRETE FOOTING BY OTHERS

GENERAL NOTES

- 1) ALL EXPOSED STEEL FRAMING SHALL HAVE BROWN POWDER COAT FINISH AS SELECTED.
- 2) ALL STEEL ROOFING SHALL HAVE GREEN POWDER COAT FINISH AS SELECTED.
- 3) ALL WELDS SHALL BE CONTINUOUS.
- 4) ALL FASTENERS SHALL BE TAMPER RESISTANT AND INSTALLED BY OTHERS, U.N.O.
- 5) DESIGNED FOR 140 MPH WIND, EXP "C", I = 1.0, CAT II STRUCTURE

ENGINEER OF RECORD
MARK NIEDERMANN, PE #45957
FLORIDA BRIDGE & TRANSPORTATION, INC
COA #26379


FOR: LAKE CO. PARKS AND TRAILS	NO.	REVISION
ITEM: MESSAGE CENTER KIOSK	1	
DWG. NO: PROJ08 /LAKE CO./ SNGL/P#1	2	DATE: 28 JULY '08
DWN. BY: A.C.E.	3	SCALE: AS NOTED
CHK. BY: D.S.		




29511 COUNTY ROAD 561
TAVARES, FL. 32778
TEL: 352-343-0014
FAX: 352-343-8899

SHEET#
1



Handwritten signature
8/21/08

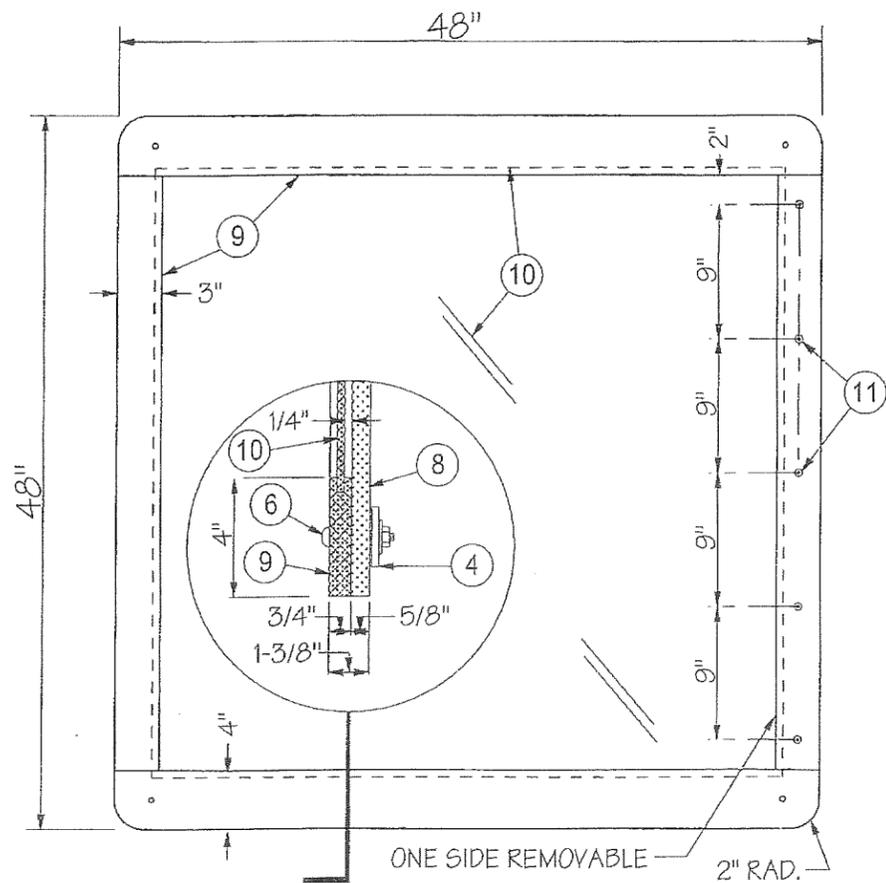

1 ELEVATION - DISPLAY PANEL
1"=1'-0"

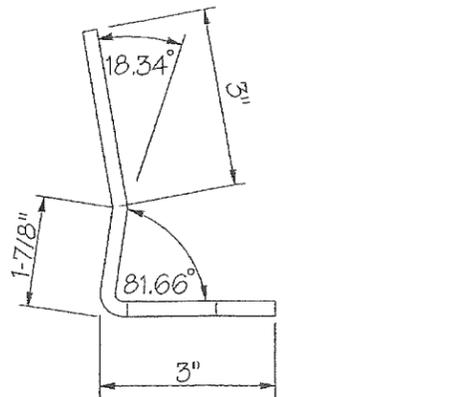

2 DETAIL - PANEL BRACKET
NO SCALE

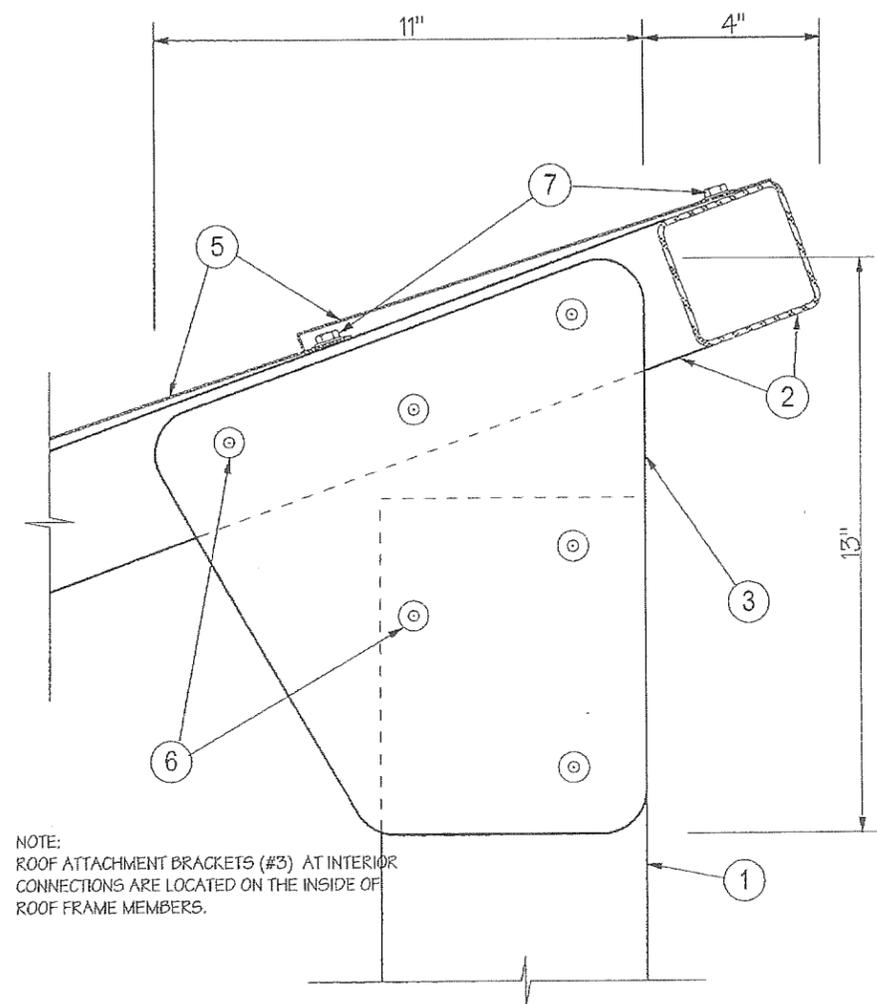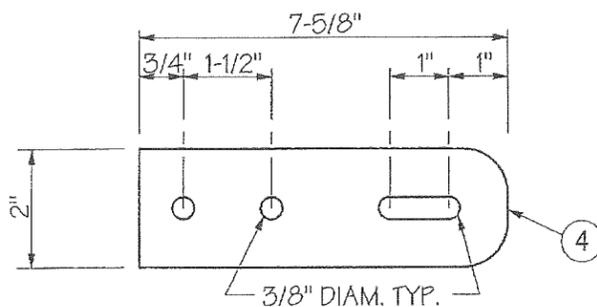

NOTE:
ROOF ATTACHMENT BRACKETS (#3) AT INTERIOR CONNECTIONS ARE LOCATED ON THE INSIDE OF ROOF FRAME MEMBERS.

3 DETAIL - ROOF BRACKET
NO SCALE

NOTES

- 1) 6" x 6" x 1/4" STEEL POST W/12" x #5 REBAR WELDED TO BOTTOM
- 2) 3" x 3" x 1/8" STEEL TUBE ROOF FRAMING
- 3) 3/16" STEEL ROOF ATTACHMENT BRACKET
- 4) 3/16" STEEL SIGN PANEL ATTACHMENT BRACKET
- 5) 18 GA. (.048) STEEL ROOF PANELS
- 6) 5/16-18 x 3/4" TAMPER RESISTANT STAINLESS STEEL BOLTS
- 7) SELF DRILLING #12-14 FASTENERS W/ GASKET (FACTORY INSTALLED)
- 8) 5/8" THICK POLYETHYLENE SIGN PANEL BACKER
- 9) 3/4" POLYETHYLENE SIGN PANEL EDGE PARTS W/ 1/2" D. x 1/4" W. DADO FOR #10
- 10) 3/16" THICK CLEAR POLYCARBONATE COVER
- 11) 1/4-20 TAMPER RESISTANT STAINLESS STEEL FASTENERS INTO THREADED S.S. INSERTS.

GENERAL NOTES

- 1) ALL EXPOSED STEEL SURFACES SHALL HAVE BROWN POWDER COAT FINISH AS SELECTED U.N.O.
- 2) ROOF PANELS SHALL HAVE A GREEN POWDER COAT FINISH AS SELECTED.
- 3) ALL FASTENERS SHALL BE STAINLESS STEEL AND TAMPER RESISTANT.
- 4) ALL WELDS SHALL BE CONTINUOUS.
- 5) POLYETHYLENE TO POLYETHYLENE CONNECTIONS SHALL BE MADE W/ S.S. FASTENERS AND THREADED INSERTS.

ENGINEER OF RECORD
MARK NIEDERMANN, PE #45957
FLORIDA BRIDGE & TRANSPORTATION, INC
COA #26379

Mark Niedermann
8/21/08

FOR: LAKE CO. PARKS AND TRAILS	NO.	REVISION
ITEM: MESSAGE CENTER KIOSK - DETAILS	1	
DWG. NO: PROJ08 /LAKE CO./SNGL/ PG#2	2	
DWN. BY: A.C.E. CHK. BY: D.S. DATE: 28 JULY '08 SCALE: AS NOTED	3	



29511 COUNTY ROAD 561
TAVARES, FL. 32778
TEL: 352-343-0014
FAX: 352-343-8899

SHEET#

2