



OFFICE OF PROCUREMENT SERVICES
315 WEST MAIN STREET, SUITE 416
PO BOX 7800
TAVARES FL 32778-7800

PHONE: (352) 343-9839
FAX: 352) 343-9473
www.lakegovernment.com

ADDENDUM NO. 1

Date: November 20, 2009

ITB No. 10-0409

Fuel Tank Installation at Sheriff's Maintenance Facility

This addendum is being issued to make the following changes to the bidding document. The information in this addendum modifies the original bidding documents and takes precedence over the original documents. **Respondents shall acknowledge receipt of this addendum by completing this form and returning it with the response. Failure to acknowledge this addendum may preclude consideration of the bid proposal award.**

Questions and Answers:

Question 1: Nowhere in the statement of work, an automated fuel management / fuel cleaning system was specified. Was this the intent?

Answer 1: It is the County's intent to not specify an automated fuel management / fuel cleaning system.

Question 2: Is this for Gasoline or diesel fuel?

Answer 2: The tank is for gasoline.

Please see attached drawing which depicts the location of the fuel tank.

Firm Name: _____ Date: _____

Signature: _____ Title: _____

Typed/Printed Name: _____

"Earning Community Confidence Through Excellence in Service"




DISTRICT ONE
JENNIFER HILL

DISTRICT TWO
ELAINE RENICK

DISTRICT THREE
JIMMY CONNER

DISTRICT FOUR
LINDA STEWART

DISTRICT FIVE
WELTON G. CADWELL

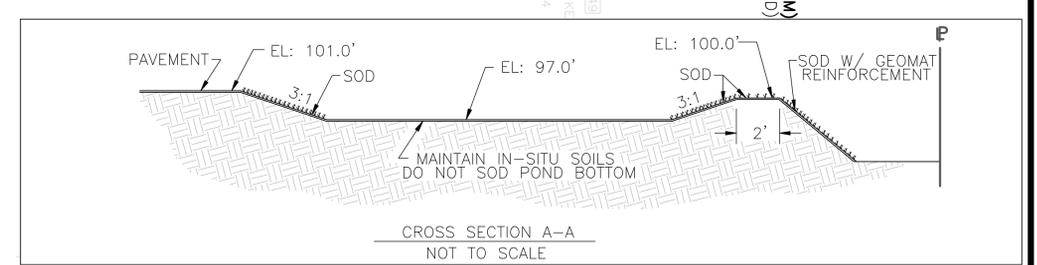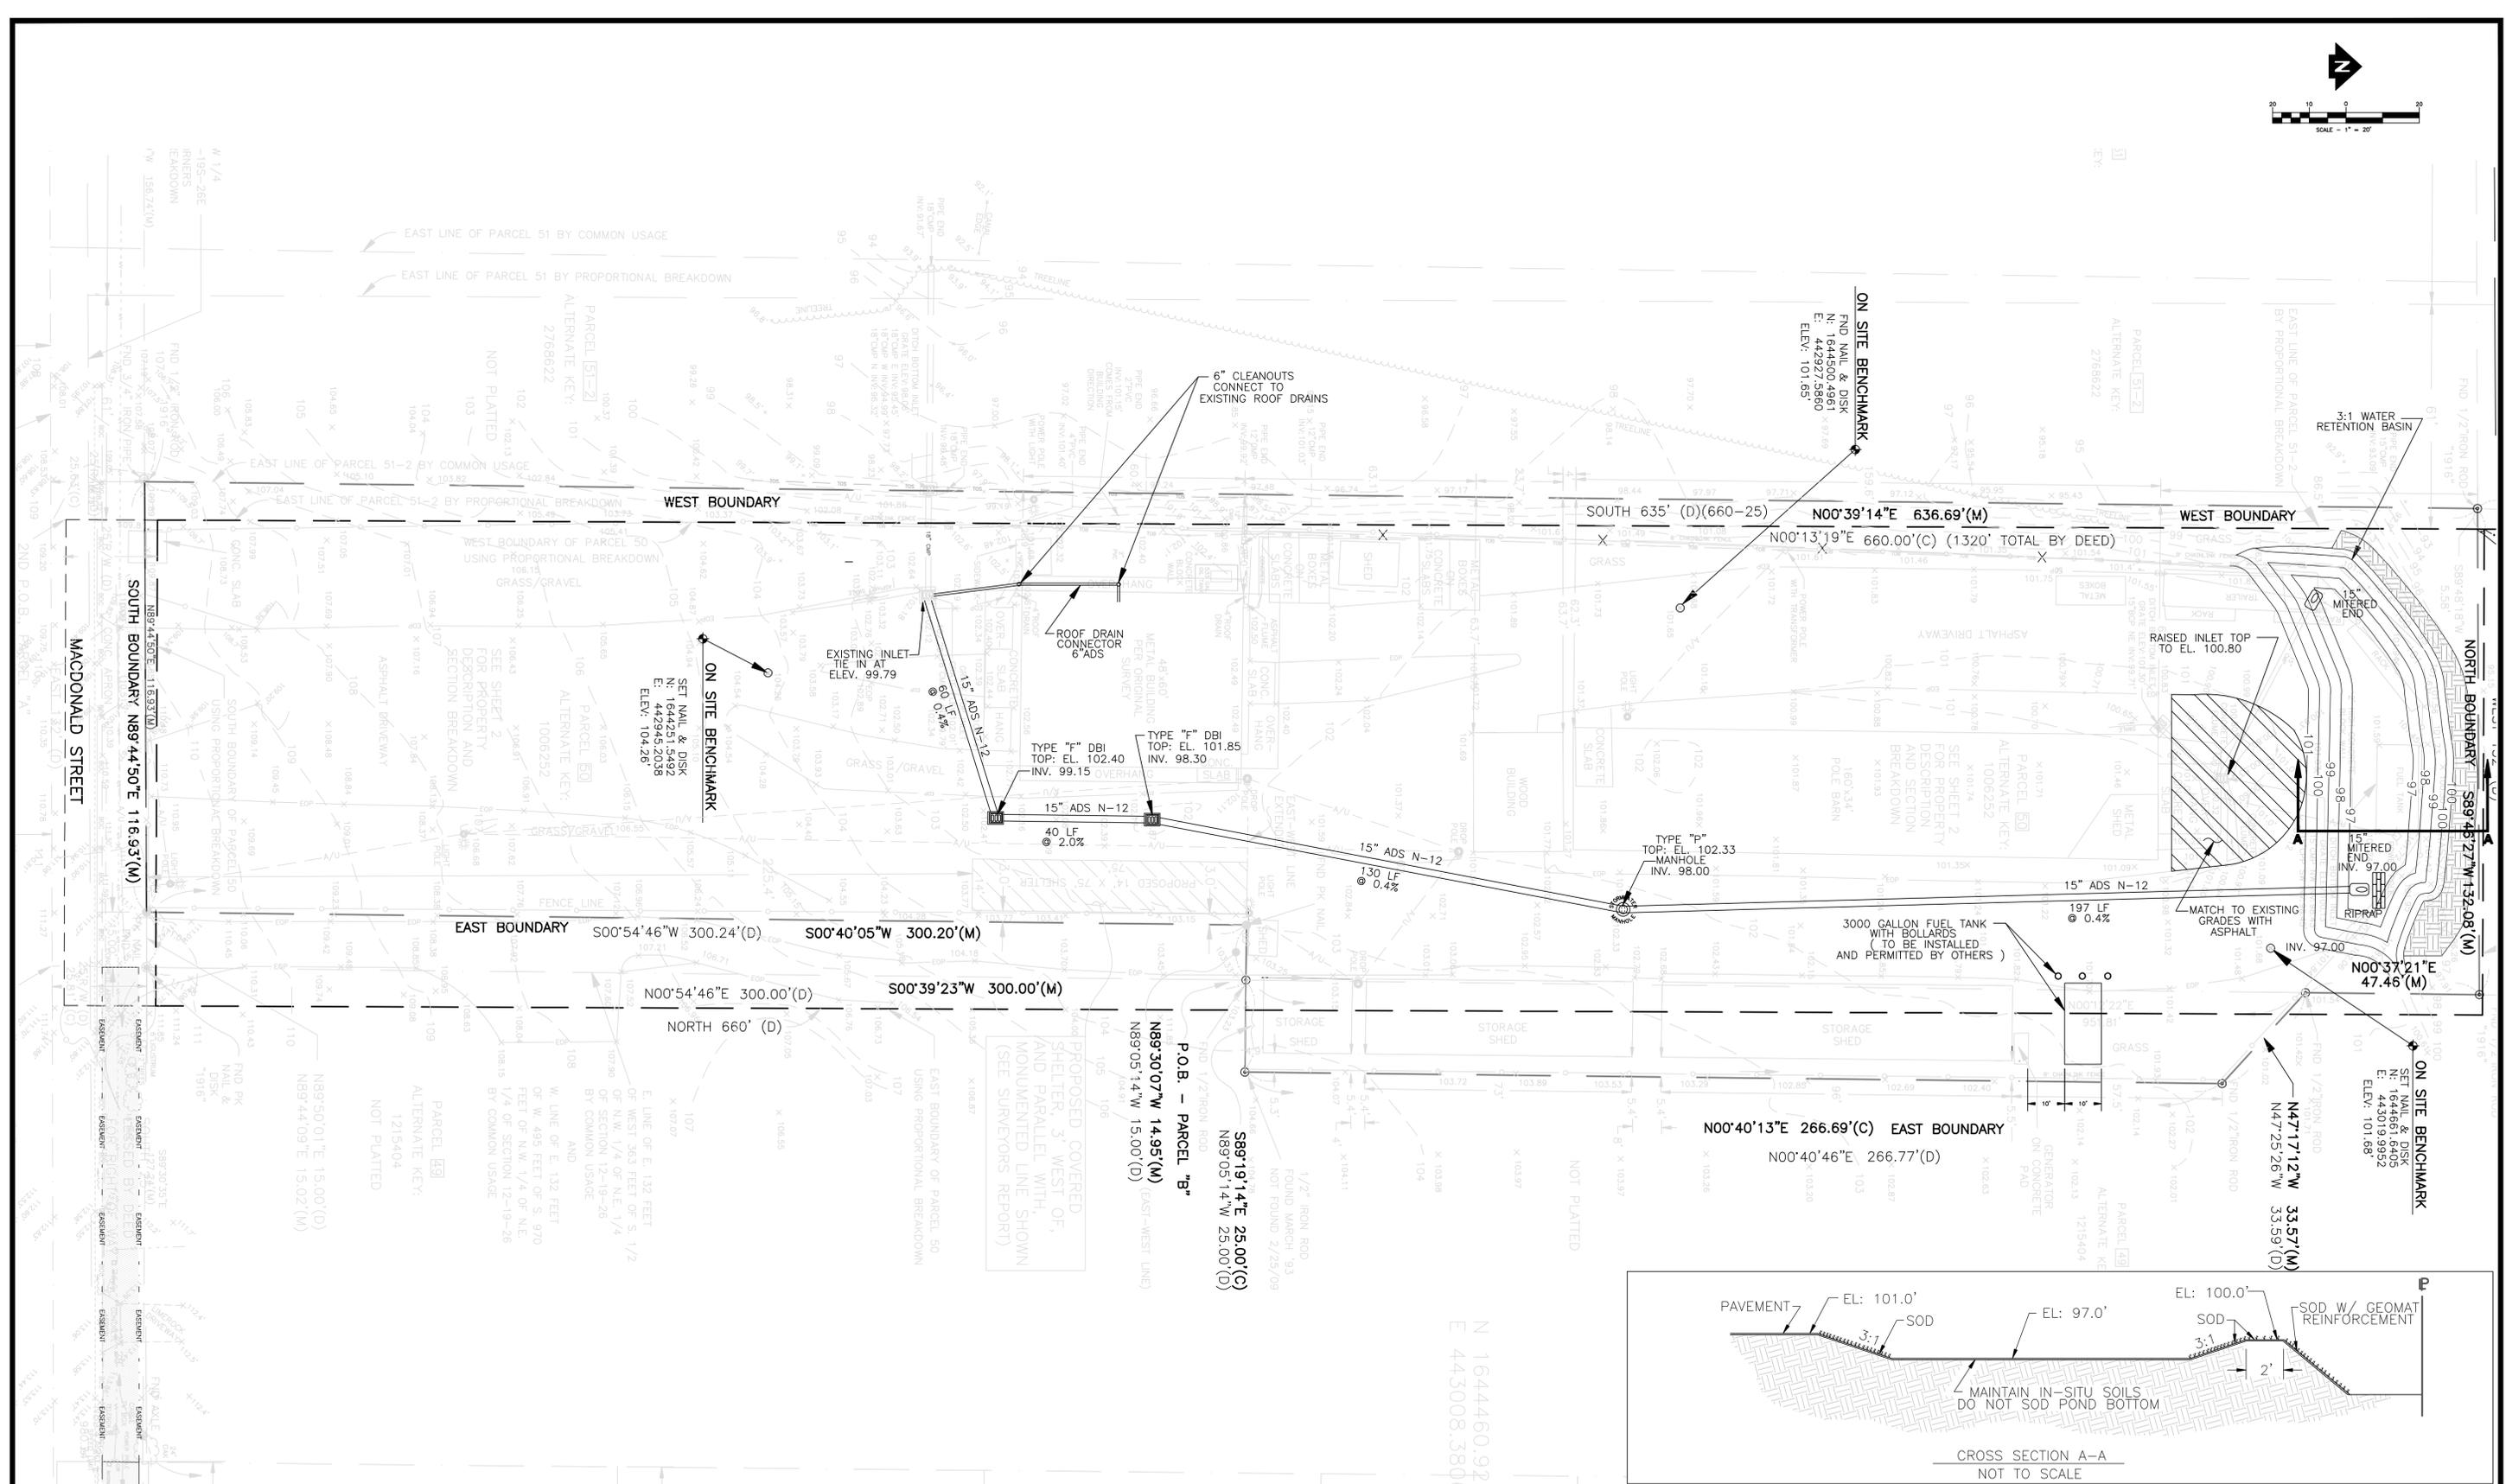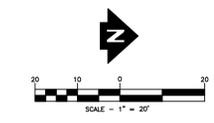

REVISION:	DATE

SECTION	TOWNSHIP	RANGE
12	19 S	26 E
DESIGNED:	DATE:	
DRAWN: RLS	DATE: 6/01/09	
APPROVED: AK	DATE: 6/01/09	



DEPARTMENT OF PUBLIC WORKS
ENGINEERING DIVISION
437 ARDICE AVE.
EUSTIS, FLORIDA 32726

EUSTIS SHERIFFS
MAINTENANCE
PAVING AND GRADING
DRAFT FOR REVIEW ONLY

SIGNATURE
 DATE
ALAN KIRKLAND P.E. - FL. REG. NO. 61729

CAD FILE
09000RLS.DWG
SHEET #
6